




6 ea.  
 4' x 10' 14ga. ASTM Steel Sheet  
 (mid-sections)



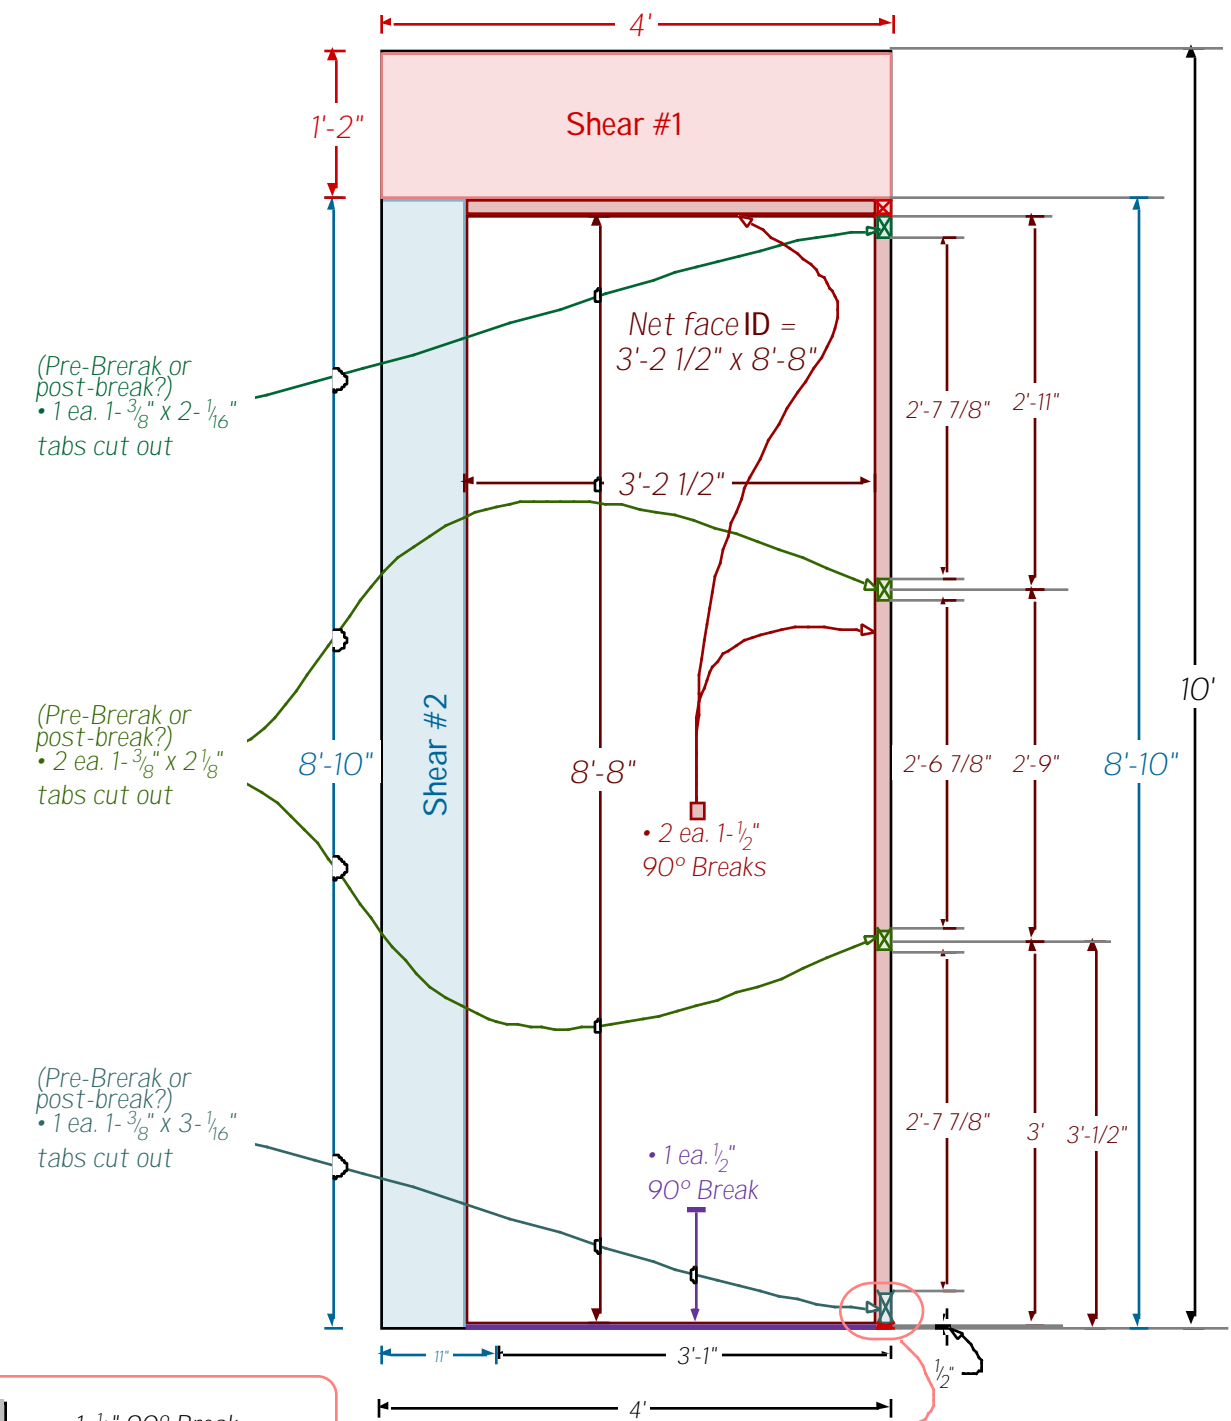


4 ea.  
 (2 ea. as drawn  
 2 ea. mirror image)  
 4' x 10' 14ga. ASTM Steel Sheet  
 (tail-sections)

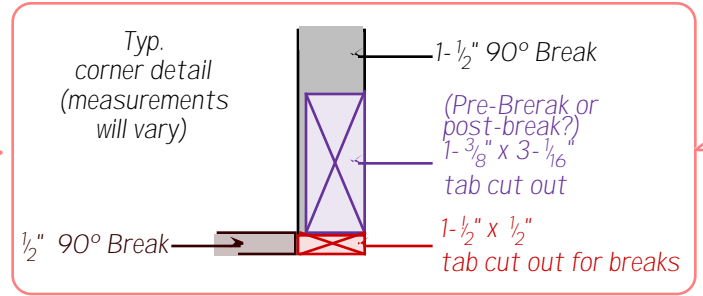

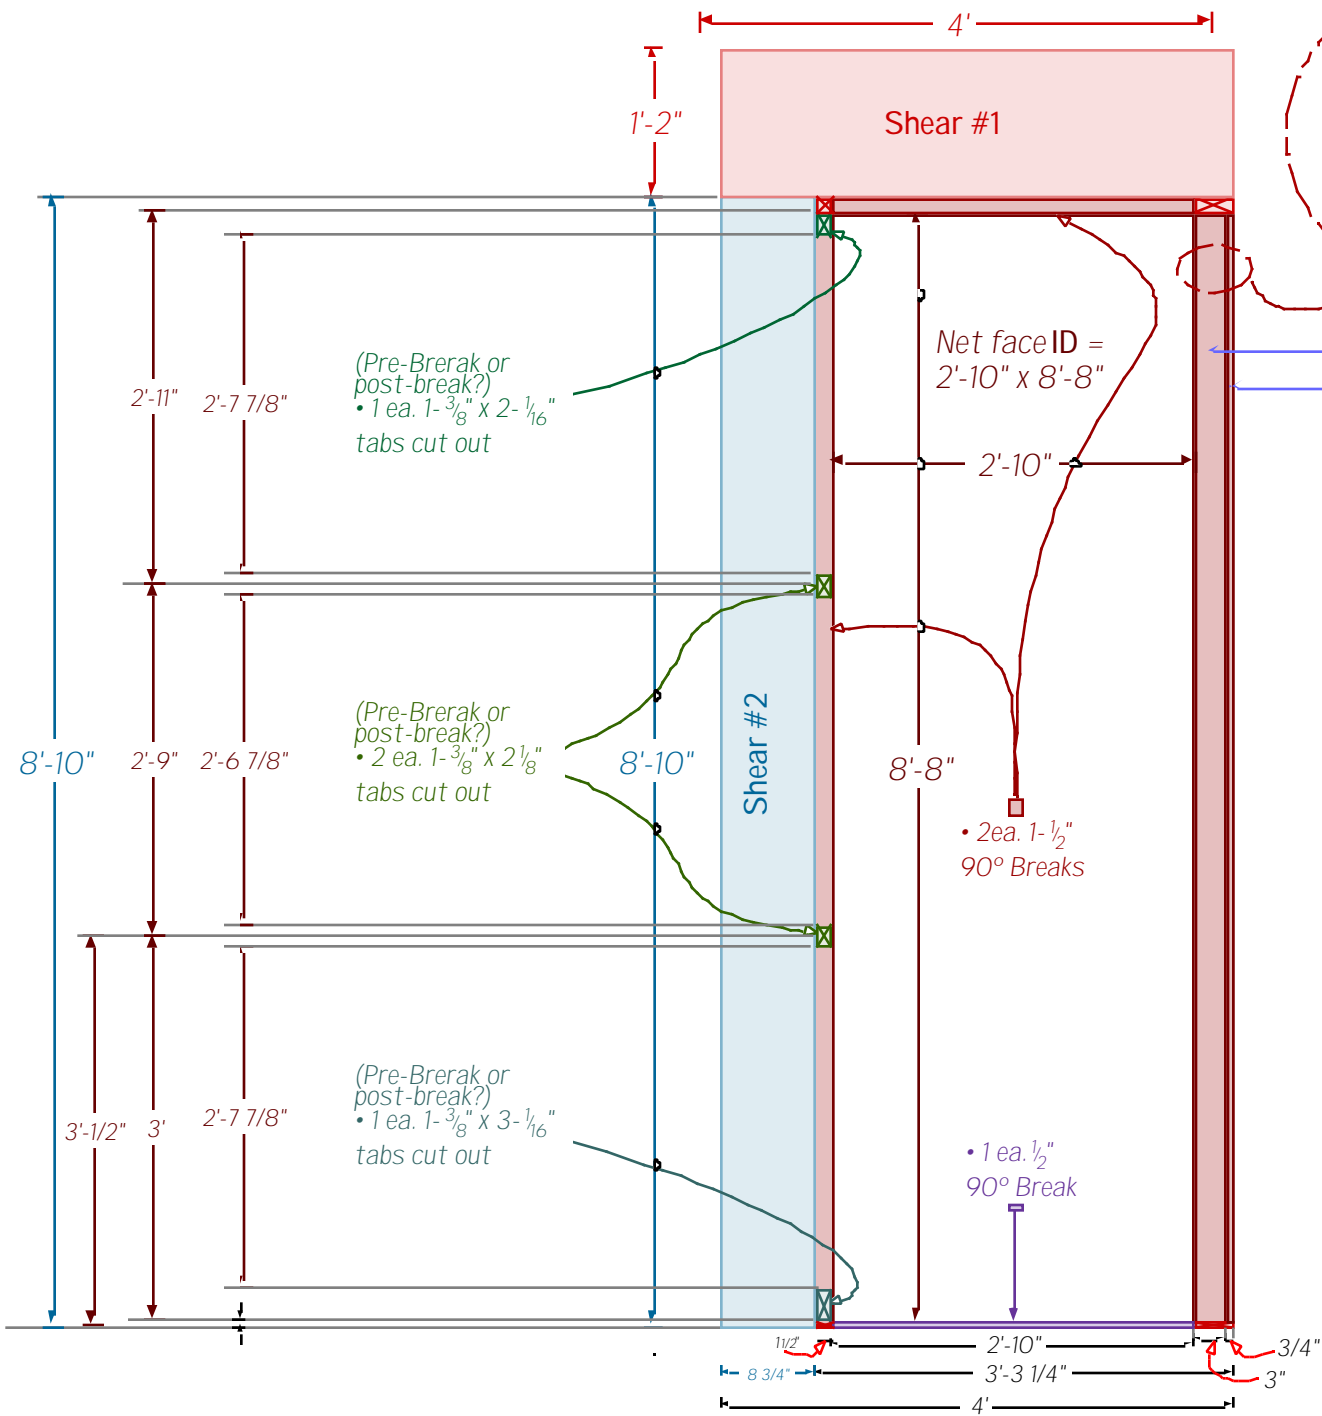


See actual size drawing detail on Gate Docking Detail Sheet

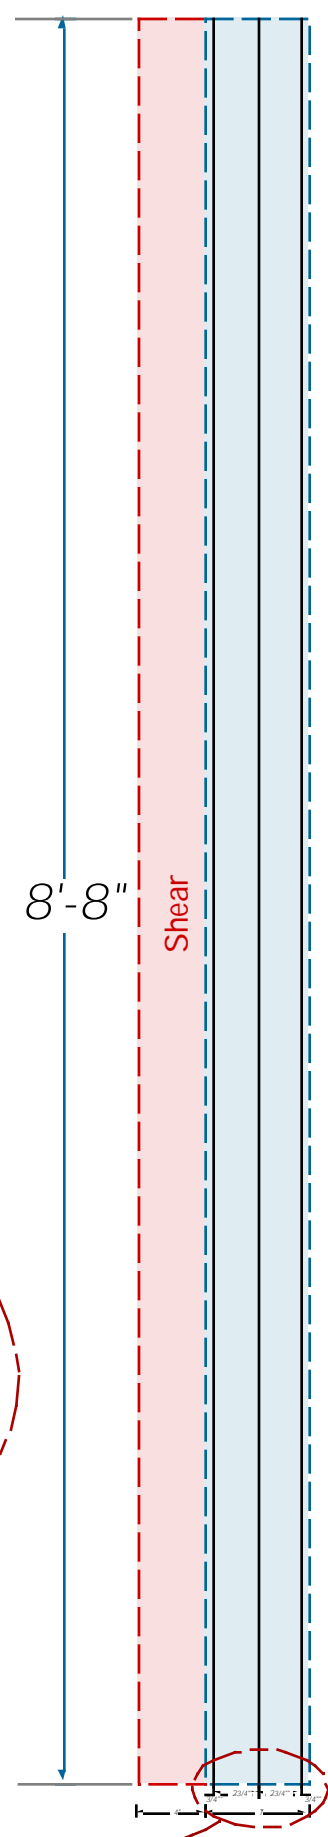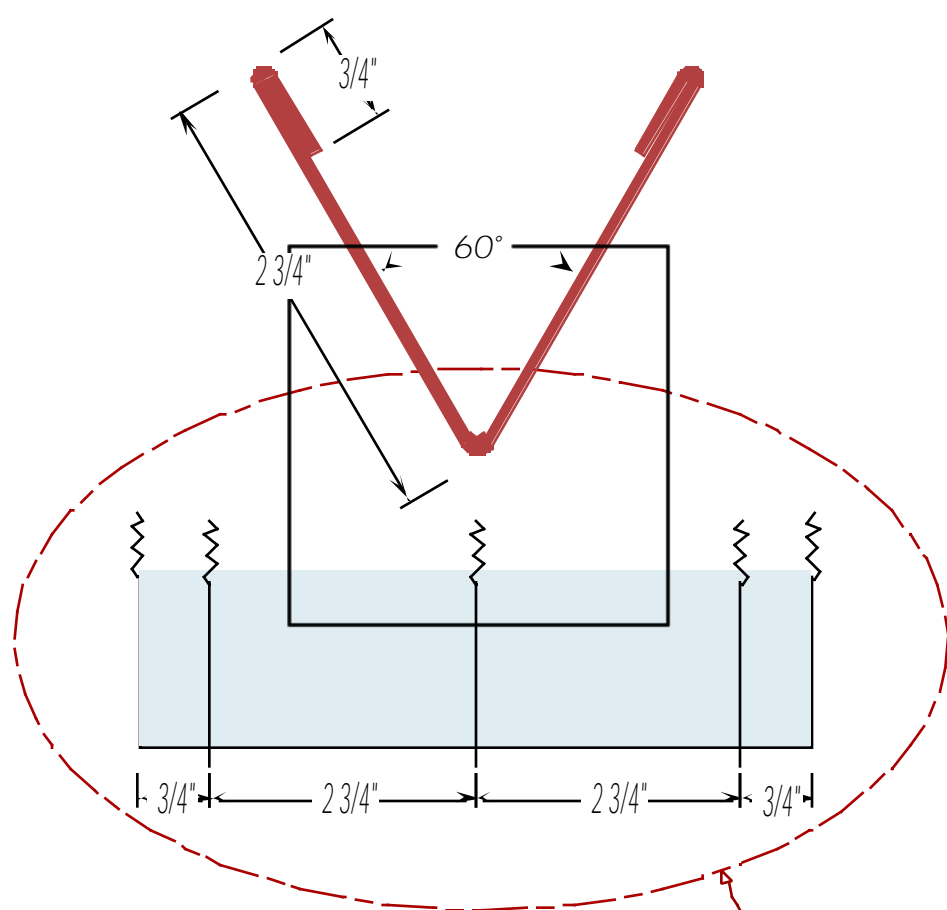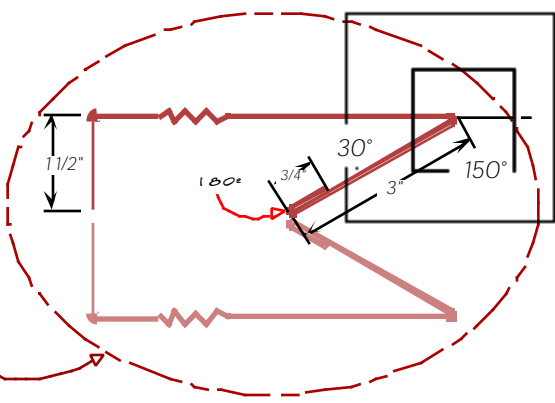


2ea.  
 4' x 10' 14ga. ASTM Steel Sheet  
 (mirror images)

1ea.  
 from Shear #2 on previous page

Front Entry Gate Frames Cutting Instructions  
 3" x 2" x 11ga. (.120" wall) stainless steel tube stock  
 Rev.2a - 11/11/01  = Excess & "Murphy" stock  
 scale: 1" = 1'-6"


Please provide 2 prices:  
 Price to cut material that we provide  
 Price for what we need (no excess) using your stock

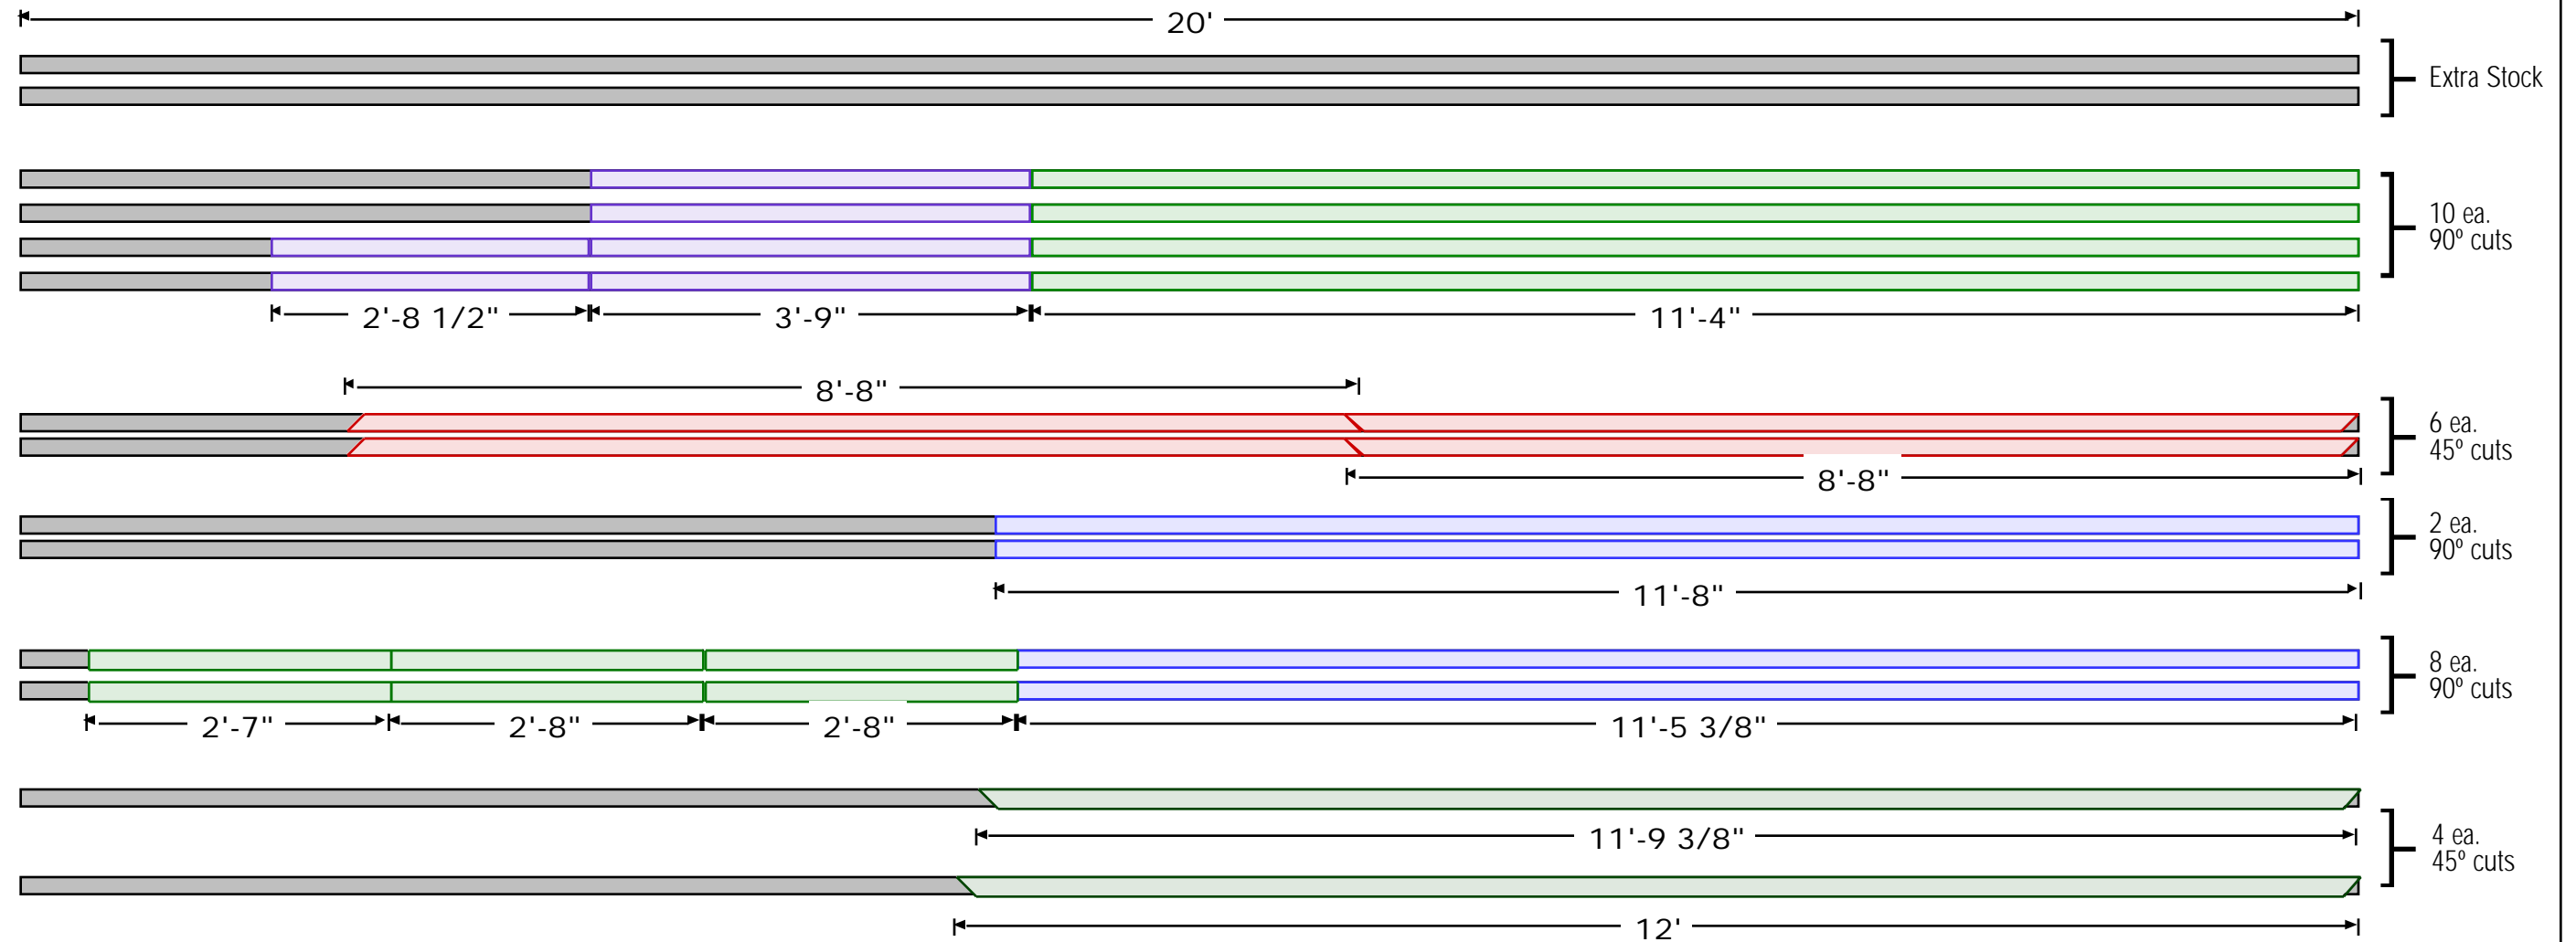


14 ea 3" x 2" x 20' 11 ga. (.120) Stainless Tube Stock  
 3.1 lbs. per ft. / 62 lbs per lot



Contact: Randolph Craft PO Box 2609 Kealahou, HI 96750  
 ph: 1 808 928-0474 fx: 1 808 928-8427 e-mail:  
 TheArtOfCraft@aol.com

Front Entry Gate Frames Cutting Instructions  
 3" x 3" x 11ga. (.120" wall) stainless steel tube stock  
 Rev.2a - 11/11/01  = Excess & "Murphy" stock  
 scale: 1" = 1'-6"

Please provide 2 prices:  
 Price to cut material that we provide  
 Price for what we need (no excess) using your stock

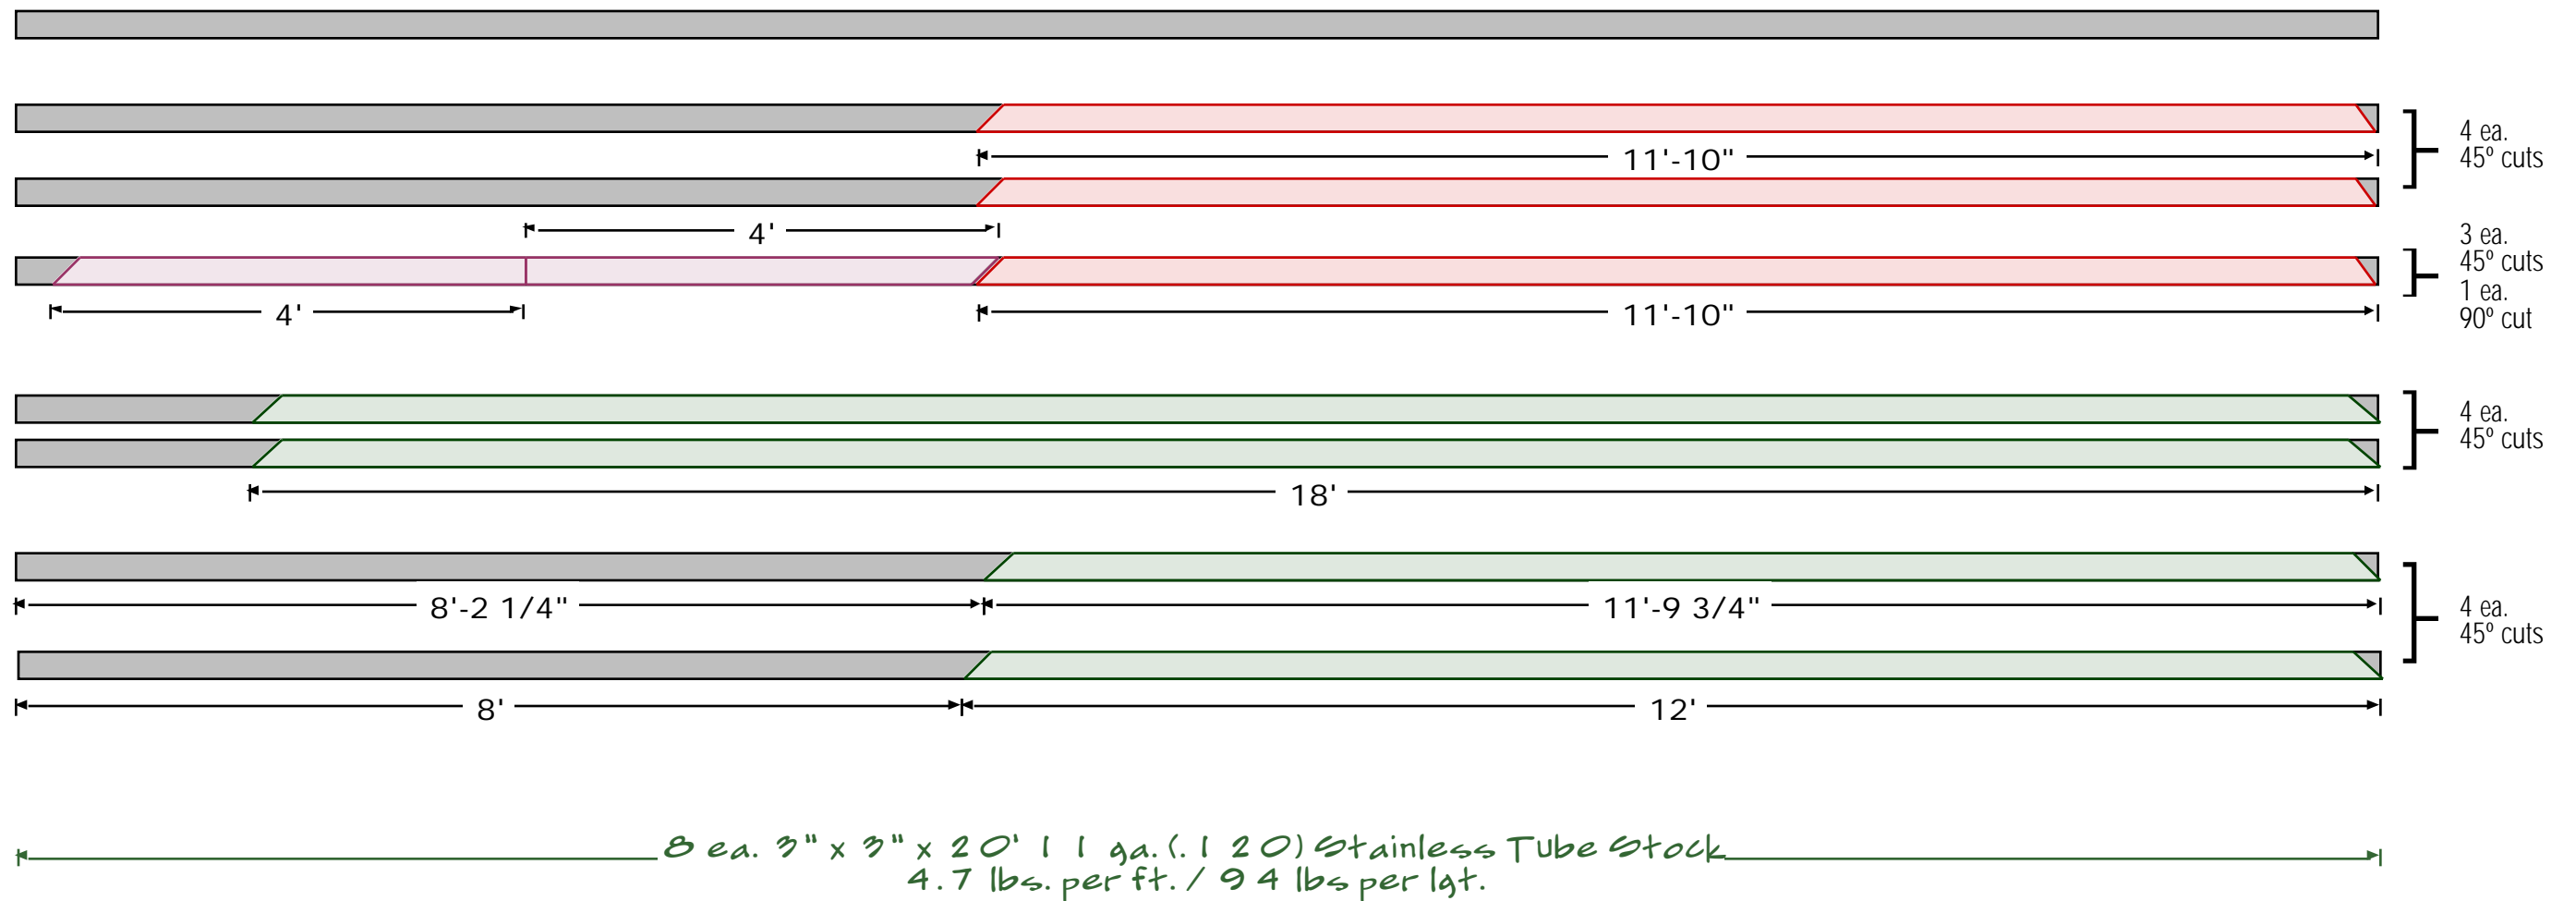

Contact: Randolph Craft PO Box 2609 Kealahou, HI 96750  
 ph: 1 808 328-0474 fx: 1 808 328-8427 e-mail:  
 TheArtOfCraft@aol.com